



**YARD HYDRANT 6A AND 5C DETAIL**  
SCALE 1"=8'

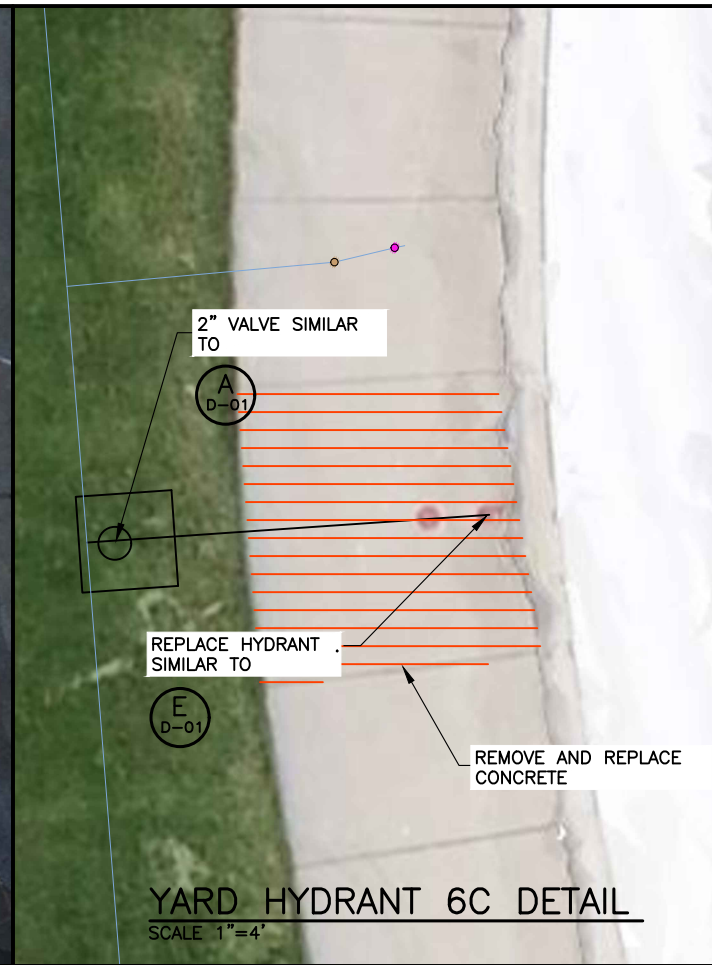


**YARD HYDRANT 6C DETAIL**  
SCALE 1"=4'

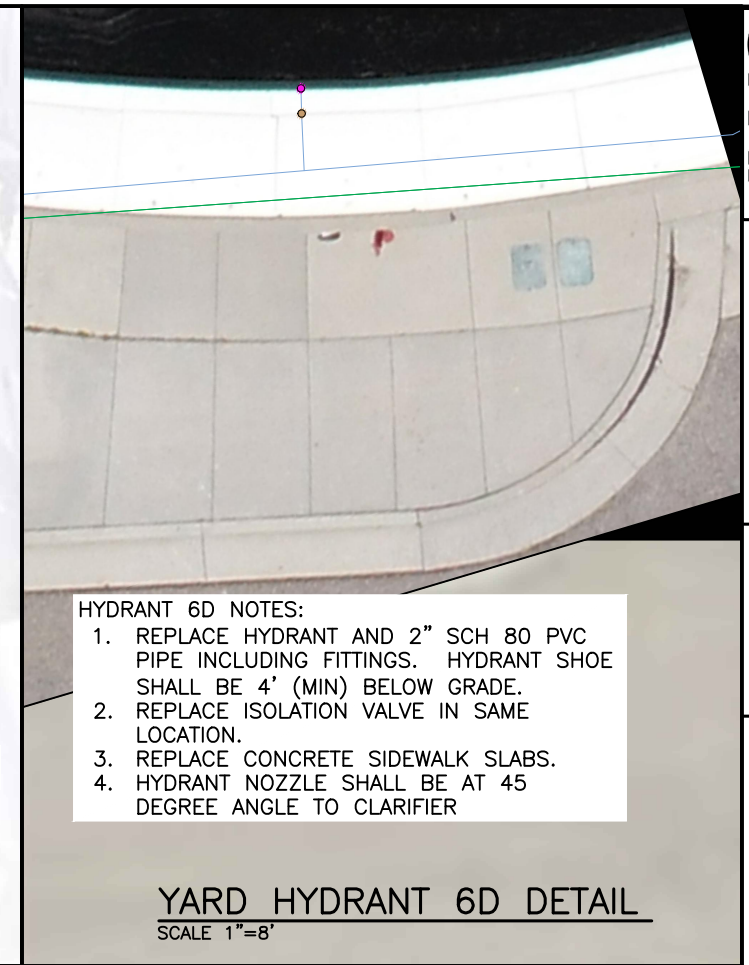

**YARD HYDRANT 6D DETAIL**  
SCALE 1"=8'



**YARD HYDRANT 6B DETAIL**  
SCALE 1"=8'

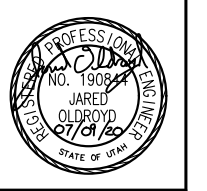

REVISION	DATE	DRAWN BY	CHECKED BY	REVISIONS
01	07/09/2020	R. SPRAGUE	J. OLDROYD	ADDENDUM 1 CLARIFICATIONS
BIDSET	06/29/2020	R. SPRAGUE	J. OLDROYD	DESCRIPTION

SWWRF 2020 YARD PIPING IMPROVEMENTS PROJECT

**DETAILS 5**