


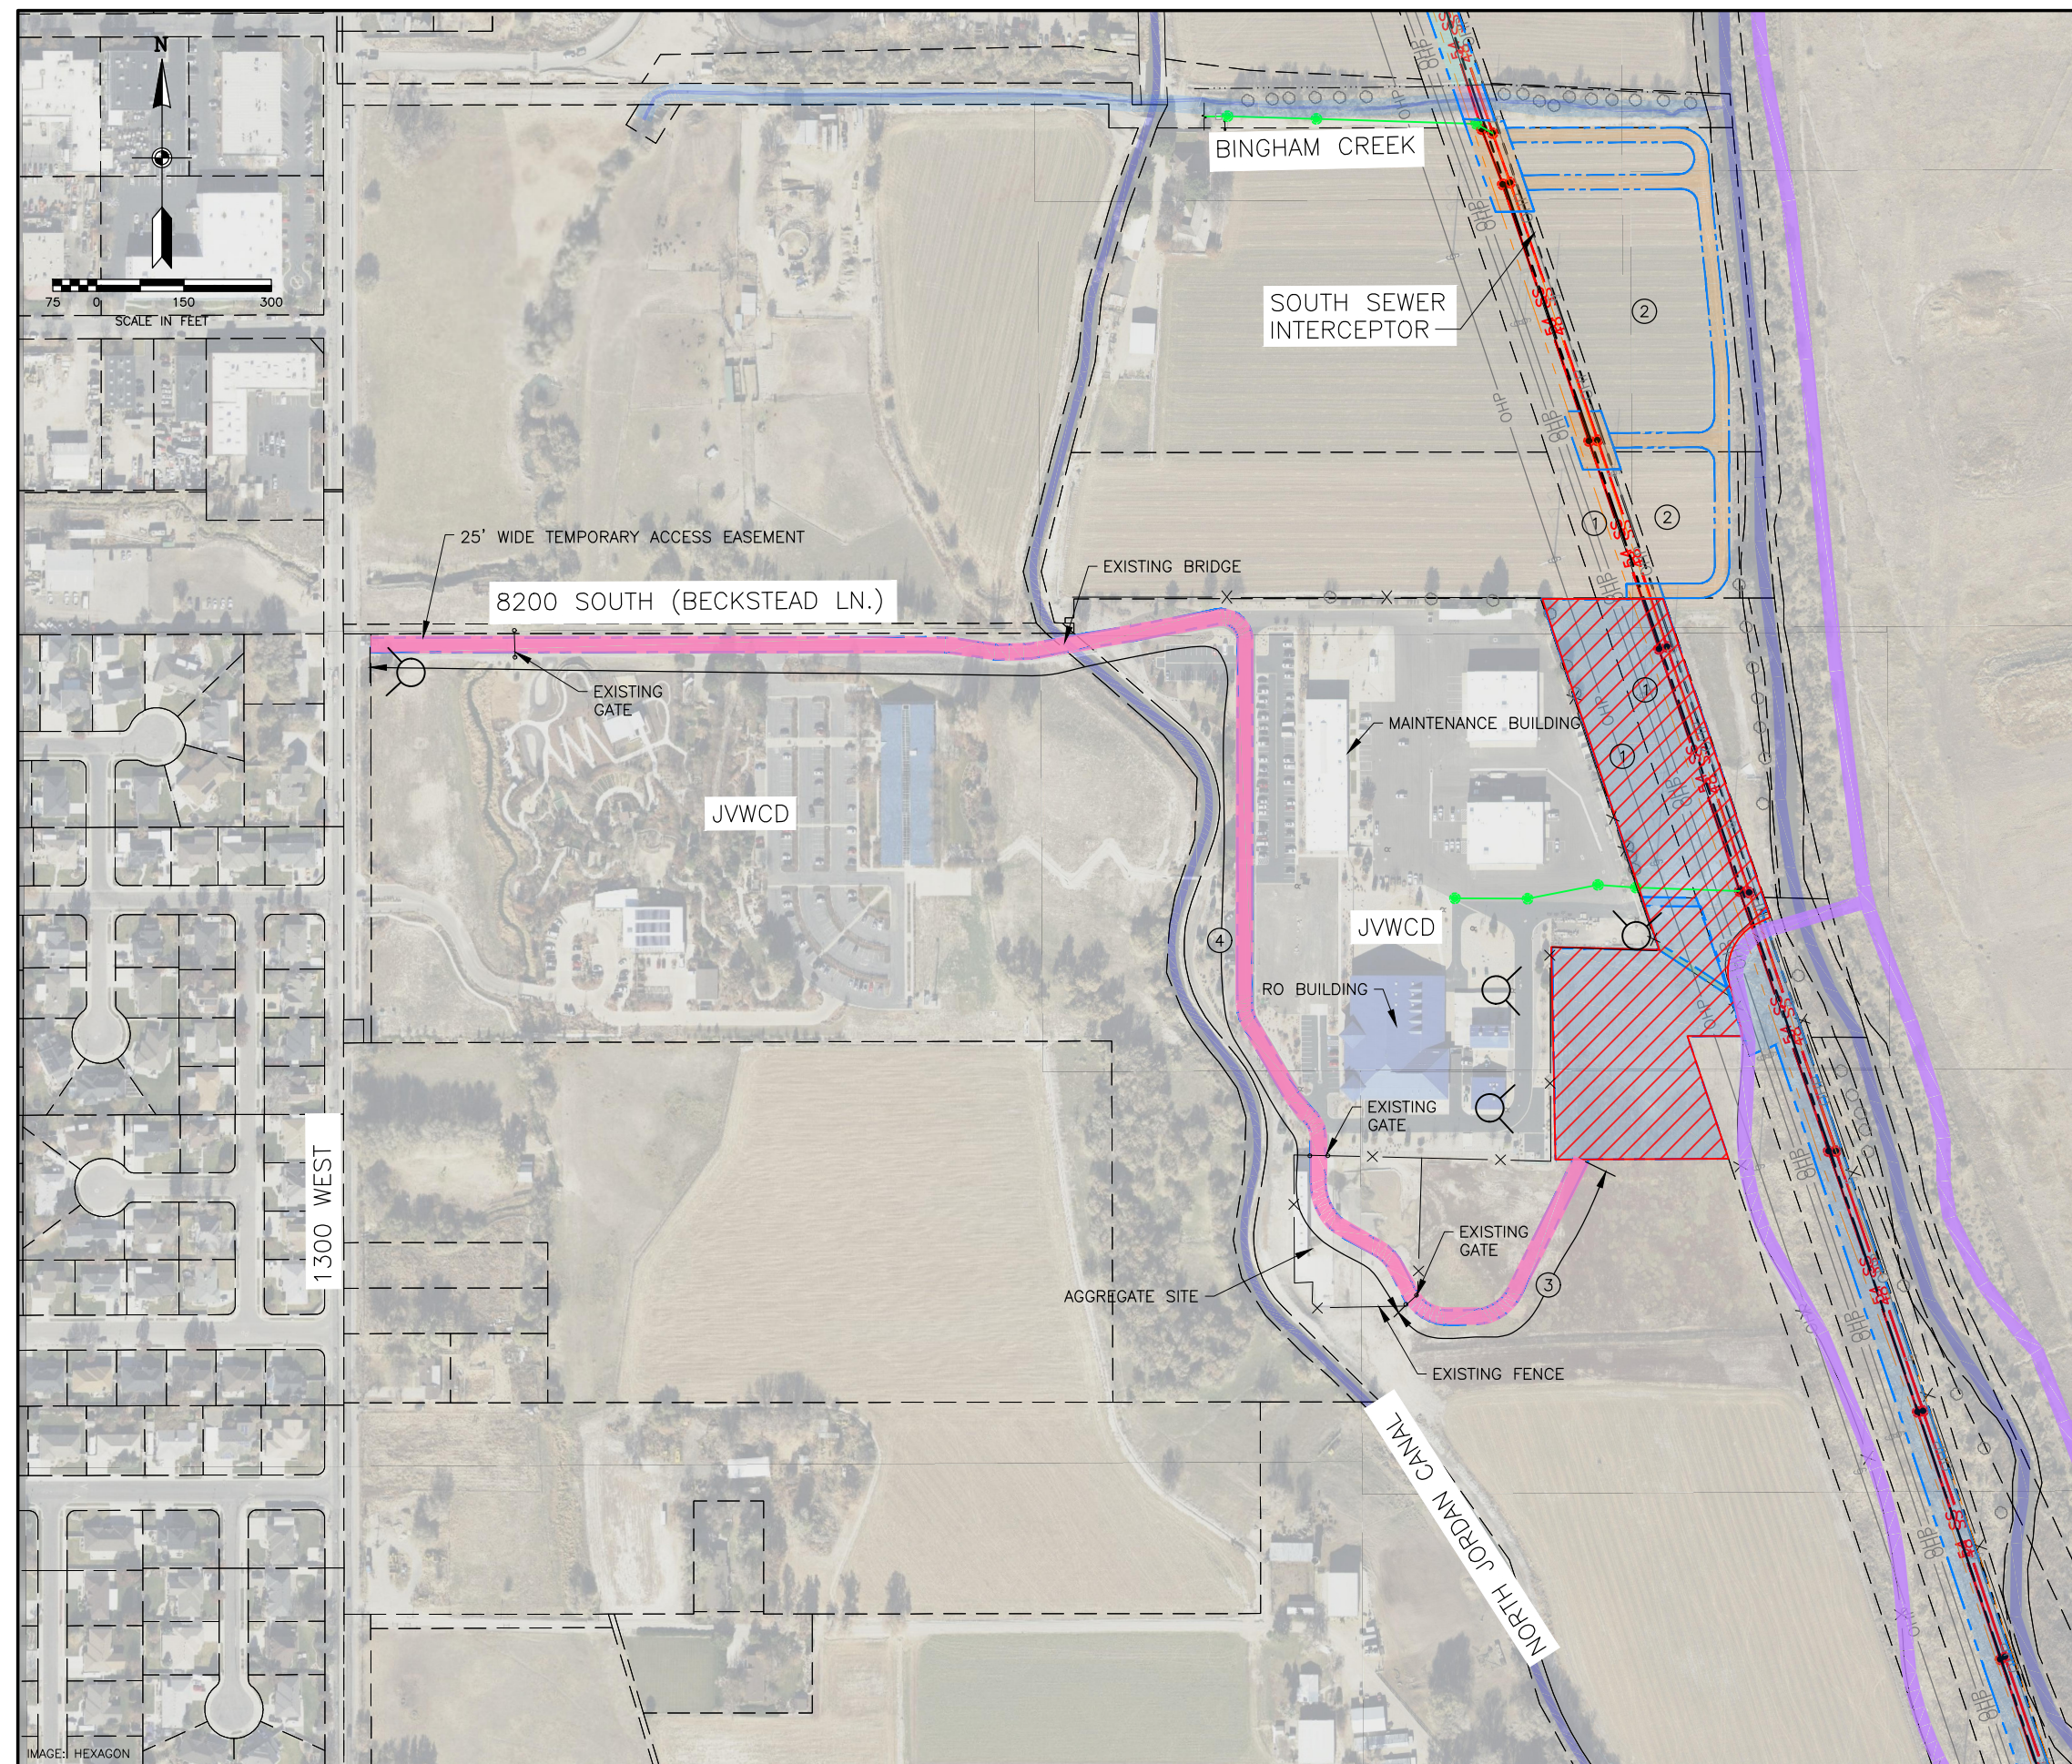


LEGEND:

PROPERTY OWNERS WITHIN EASEMENT:

SHEET NOTES:

KEY NOTES:

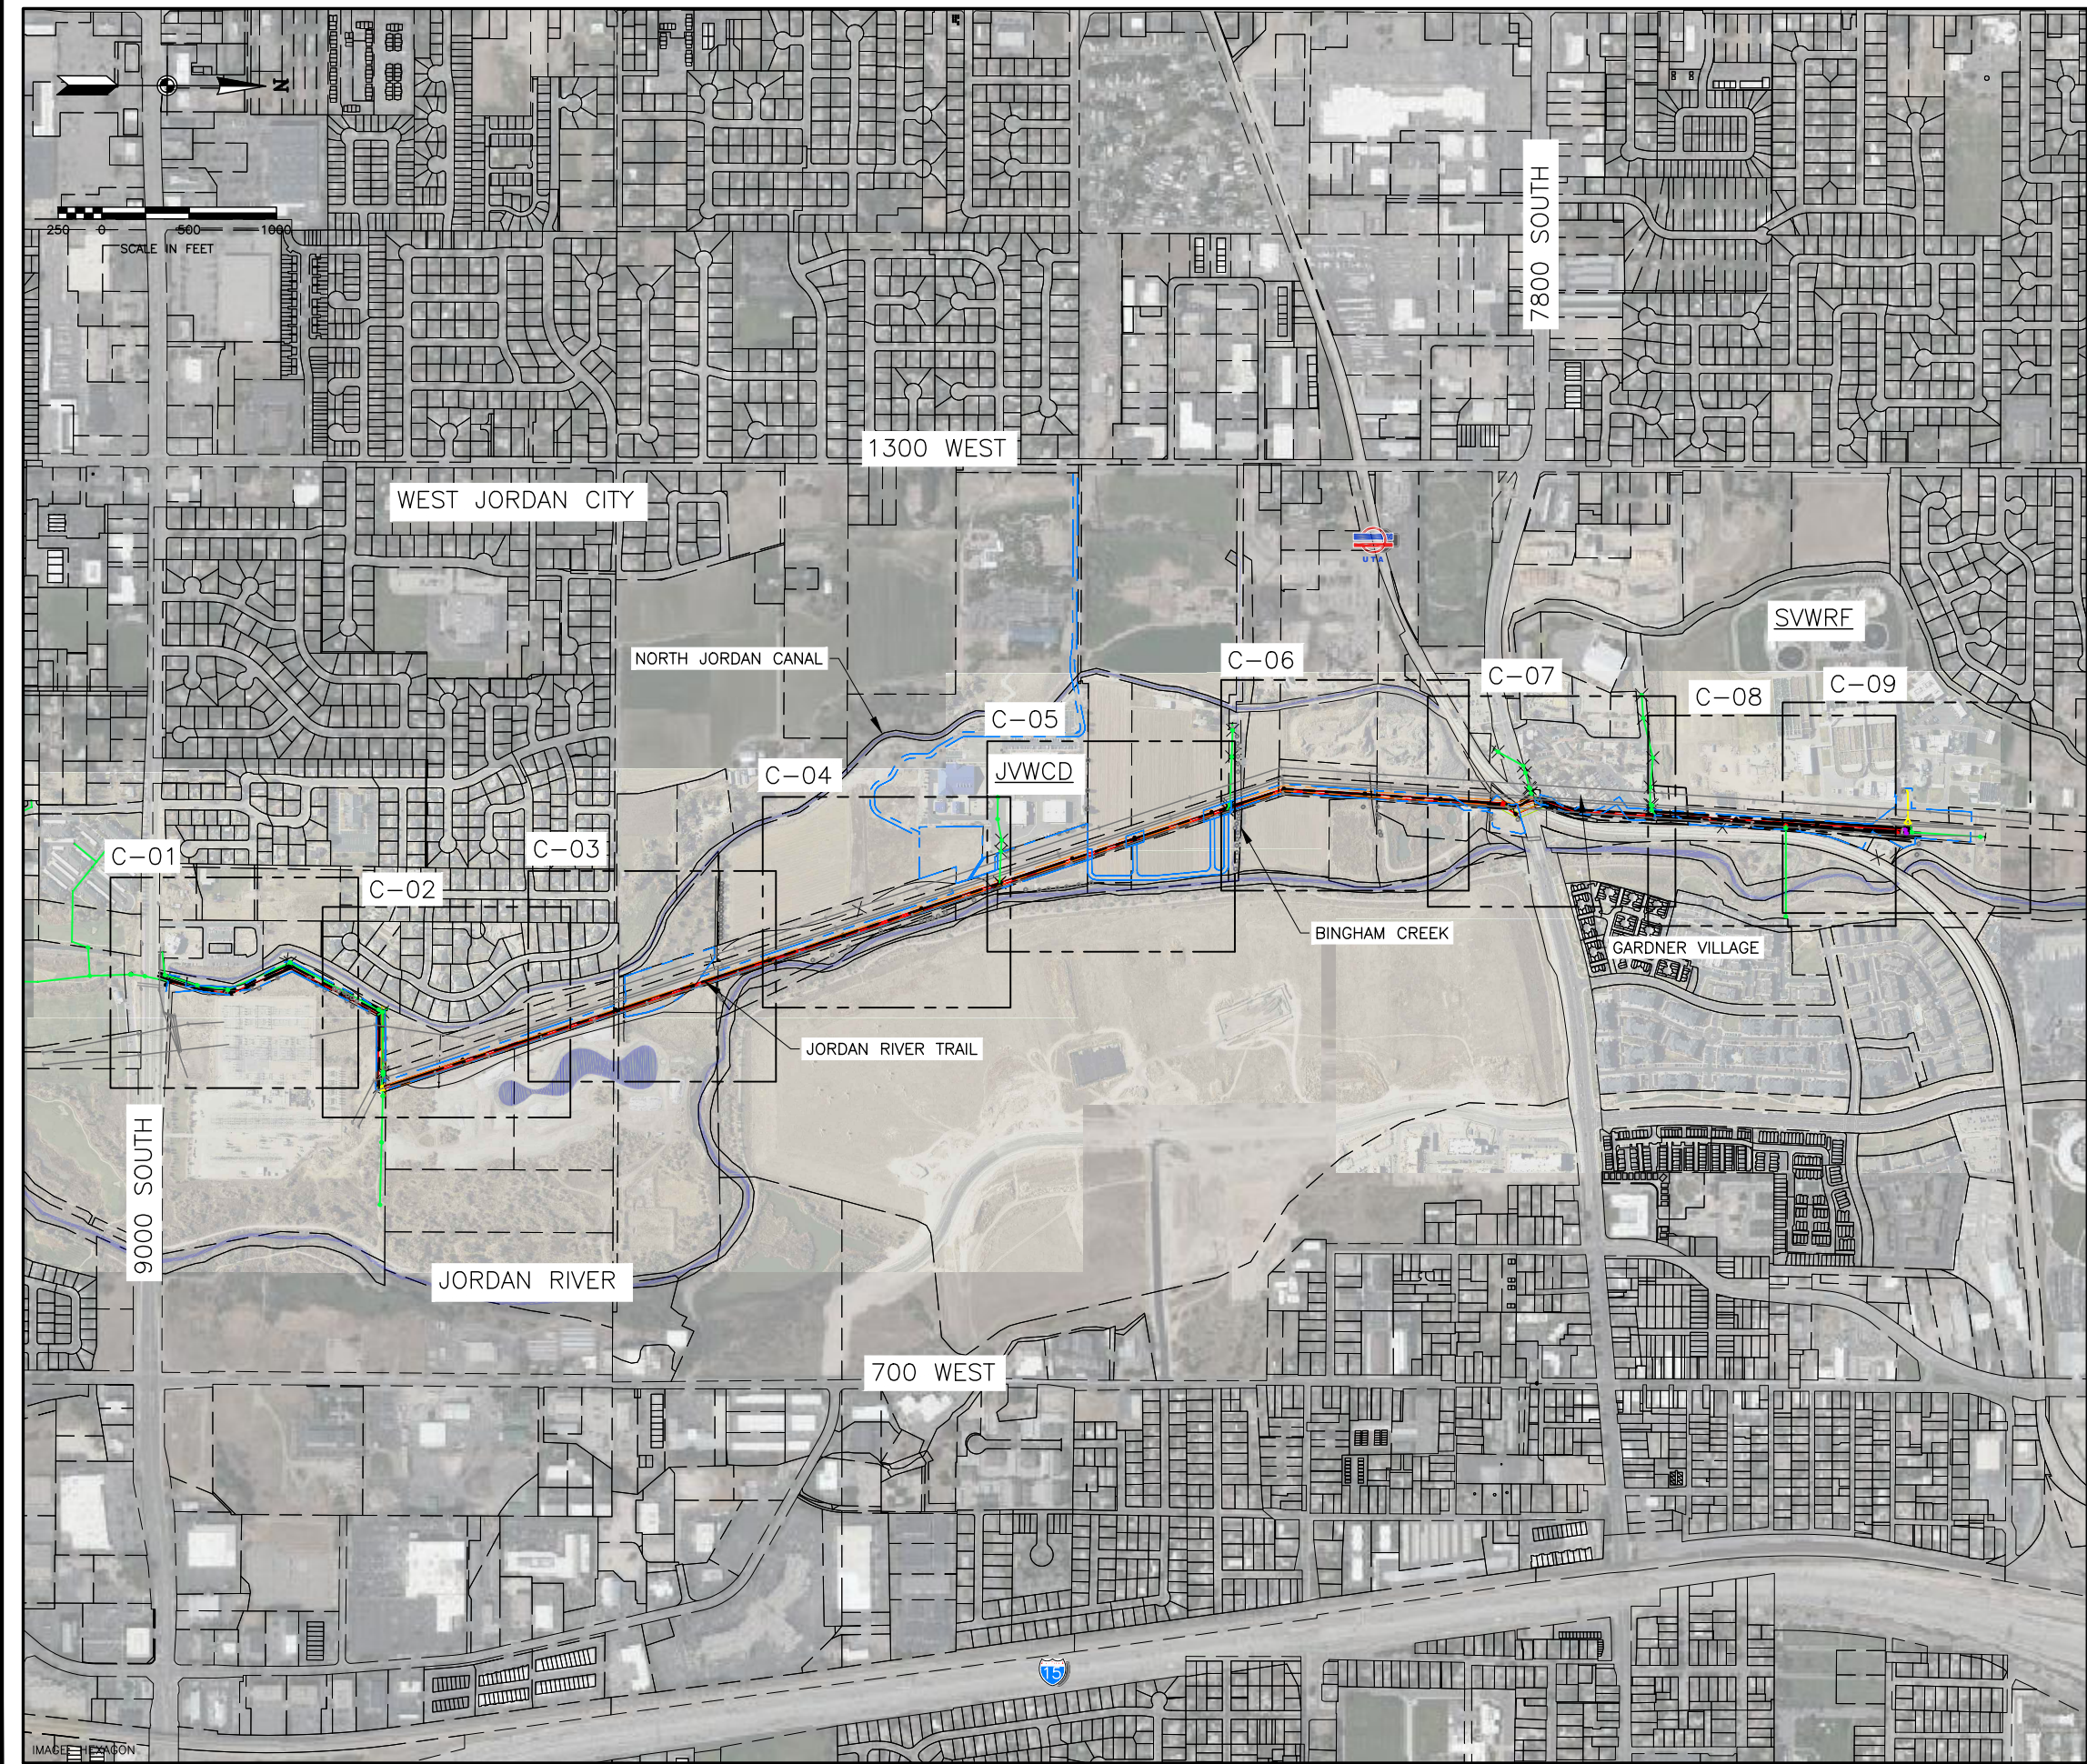

LEGEND:

- SS EXISTING SANITARY SEWER TO BE LINED WITH CIPP LINER
- SS EXISTING SANITARY SEWER
- PROPERTY LINE
- EXISTING SEWER MANHOLE
- EXISTING SEWER MANHOLE TO BE LINED
- EASEMENT BOUNDARY/LIMITS OF DISTURBANCE
- X EXISTING FENCE

GENERAL

KEY SHEET

DRAWING NO.

G-08

DATE: APRIL 2021

PROJECT NUMBER 177-20-01

SHEET 08 OF 37

SOUTH VALLEY WATER RECLAMATION FACILITY

WEST JORDAN, UTAH

SOUTH SEWER INTERCEPTOR CIPP PROJECT

DESIGN
D. COWELL
DRAWN T. ANDERSON

REVIEW
CHECKED S. MEYER
APPROVED B. PACKER

VERIFY SCALE
BAR IS ONE INCH ON ORIGINAL DRAWING

NO.

DATE

REV. BY

DESCRIPTION

1

2

REVISIONS

BOWEN COLLINS ASSOCIATES

PROFESSIONAL ENGINEER

#343839

BRENT J. PACKER

UTAH STATE OF

4/8/2021

P:\south valley wtr\177-20-01 south sewer interceptor cipp project\2.0 design phase\2.7 drawings\sh1772001_G-08.dwg Plotted: 4/8/2021 3:36 PM By: Sarah Duckworth

